


PLAN VIEW (1 : 10)

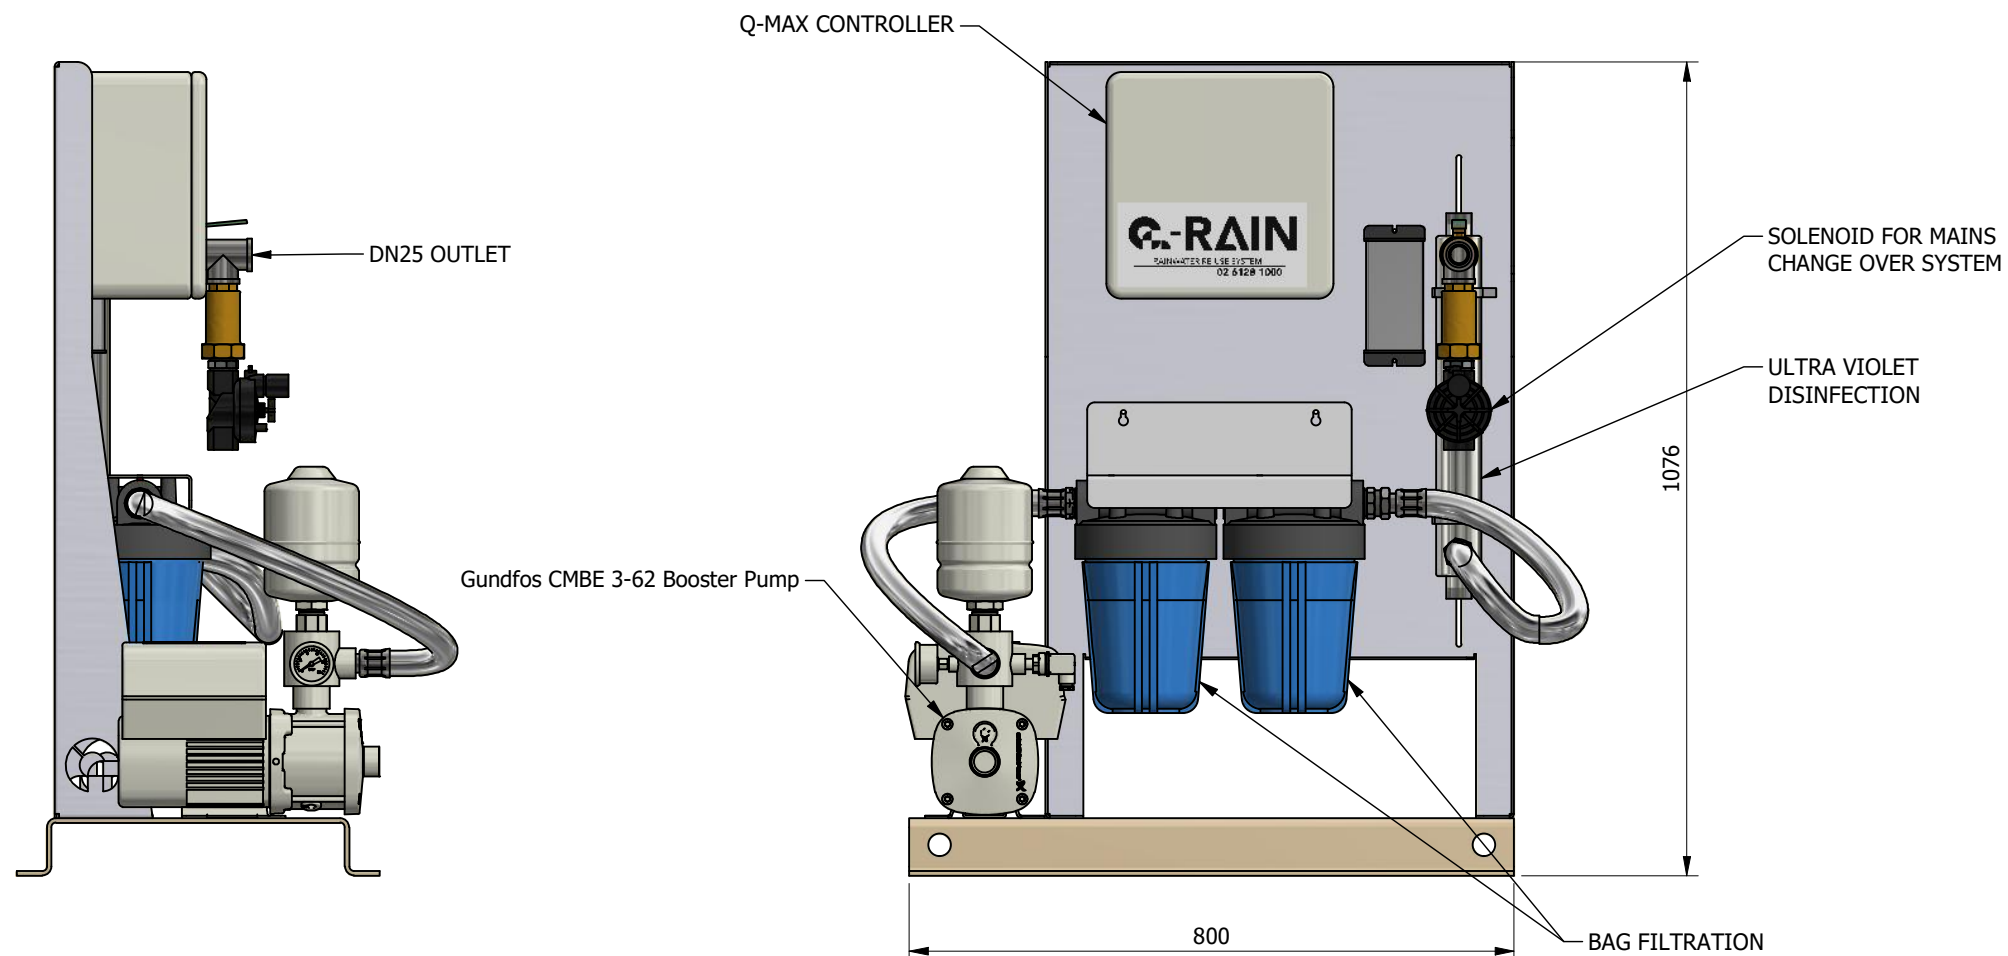

END VIEW (1 : 10)

ELEVATION (1 : 10)

• Copyright of this design shown hereon is retained by Q-MAX PUMPING SYSTEMS.
 • Reproduction of any kind not permitted unless prior authorisation is given in writing from Q-MAX PUMPING SYSTEMS.
 • Figured dimensions to be used in preference to scaling.
 • Any dimensional or drawing discrepancy to be referred to the Q-MAX Project Manager prior to the commencement of work.

Status
GENERAL DRAFT

QMAX PUMPING SYSTEMS
 Q-MAX PUMPING SYSTEMS
 PO BOX 6006
 72 HIGH STREET
 QUEANBEYAN NSW 2620
 P 02 6128 1000 F 02 6299 7613
 E ADMIN@QMAXPUMPING.COM.AU
 WWW.QMAXPUMPING.COM.AU
 DESIGN FOR PERFORMANCE
 BASED ON EXPERIENCE


Client
 -

Project
 -

Drawn	S. PATEL	Date	20/09/2019
Designed	D. CHURCHMAN	Sheet	1 / 2
Checked	P. PRIDHAM	Size	A3
Scale	1 : 10		

Title
**Q-MAX HYDRO-Q5
 GENERAL ARRANGEMENT**

Dwg No.	HYD-Q5/A1	Rev	A
---------	-----------	-----	---

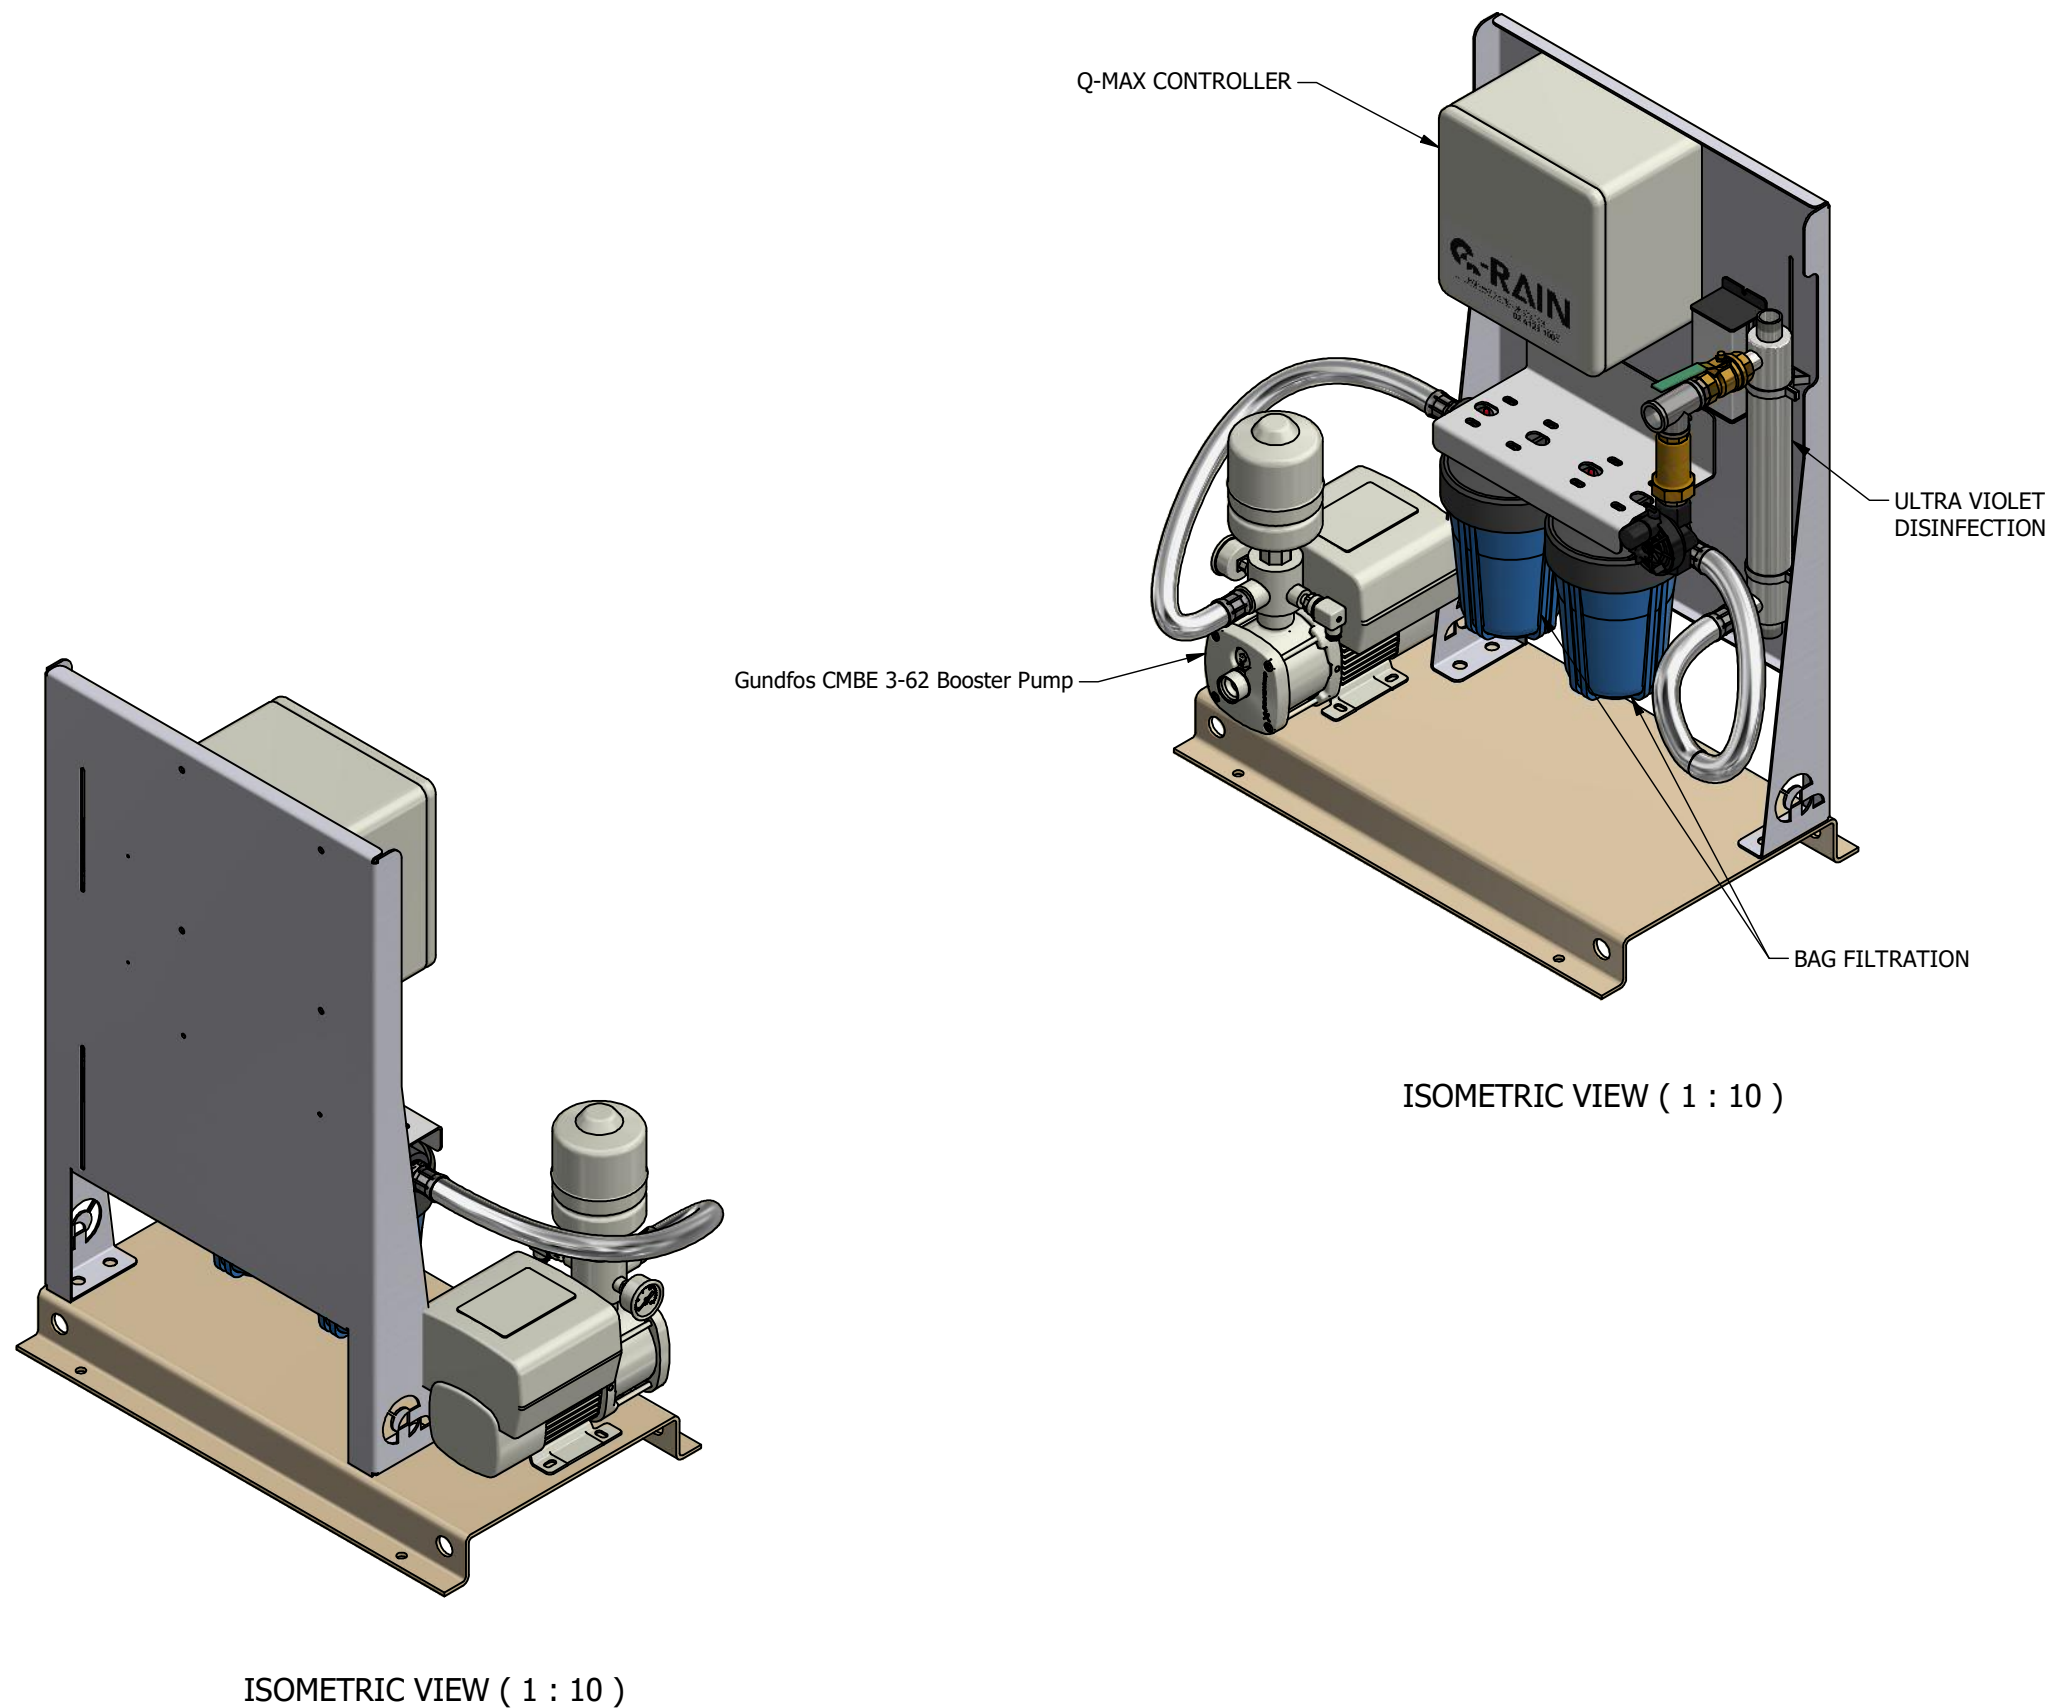

- Copyright of this design shown hereon is retained by Q-MAX PUMPING SYSTEMS.
- Reproduction of any kind not permitted unless prior authorisation is given in writing from Q-MAX PUMPING SYSTEMS.
- Figured dimensions to be used in preference to scaling.
- Any dimensional or drawing discrepancy to be referred to the Q-MAX Project Manager prior to the commencement of work.

Status
GENERAL DRAFT


QMAX
 PUMPING SYSTEMS

Q-MAX PUMPING SYSTEMS
 PO BOX 6006
 72 HIGH STREET
 QUEANBEYAN NSW 2620
 P 02 6128 1000 F 02 6299 7613
 E
 ADMIN@QMAXPUMPING.COM.AU
 WWW.QMAXPUMPING.COM.AU

DESIGN FOR PERFORMANCE
 BASED ON EXPERIENCE

Client
-

Project
-

Drawn	S. PATEL	Date	20/09/2019
Designed	D. CHURCHMAN	Sheet	2 / 2
Checked	P. PRIDHAM	Scale	1 : 10
Scale	1 : 10	Size	A3

Title
**Q-MAX HYDRO-Q5
GENERAL ARRANGEMENT
ISOMETRIC VIEWS**

Dwg No.	HYD-Q5/A2	Rev	A
---------	-----------	-----	---